


FRONT ELEVATION
 SCALE = 1/4"=1'-0"

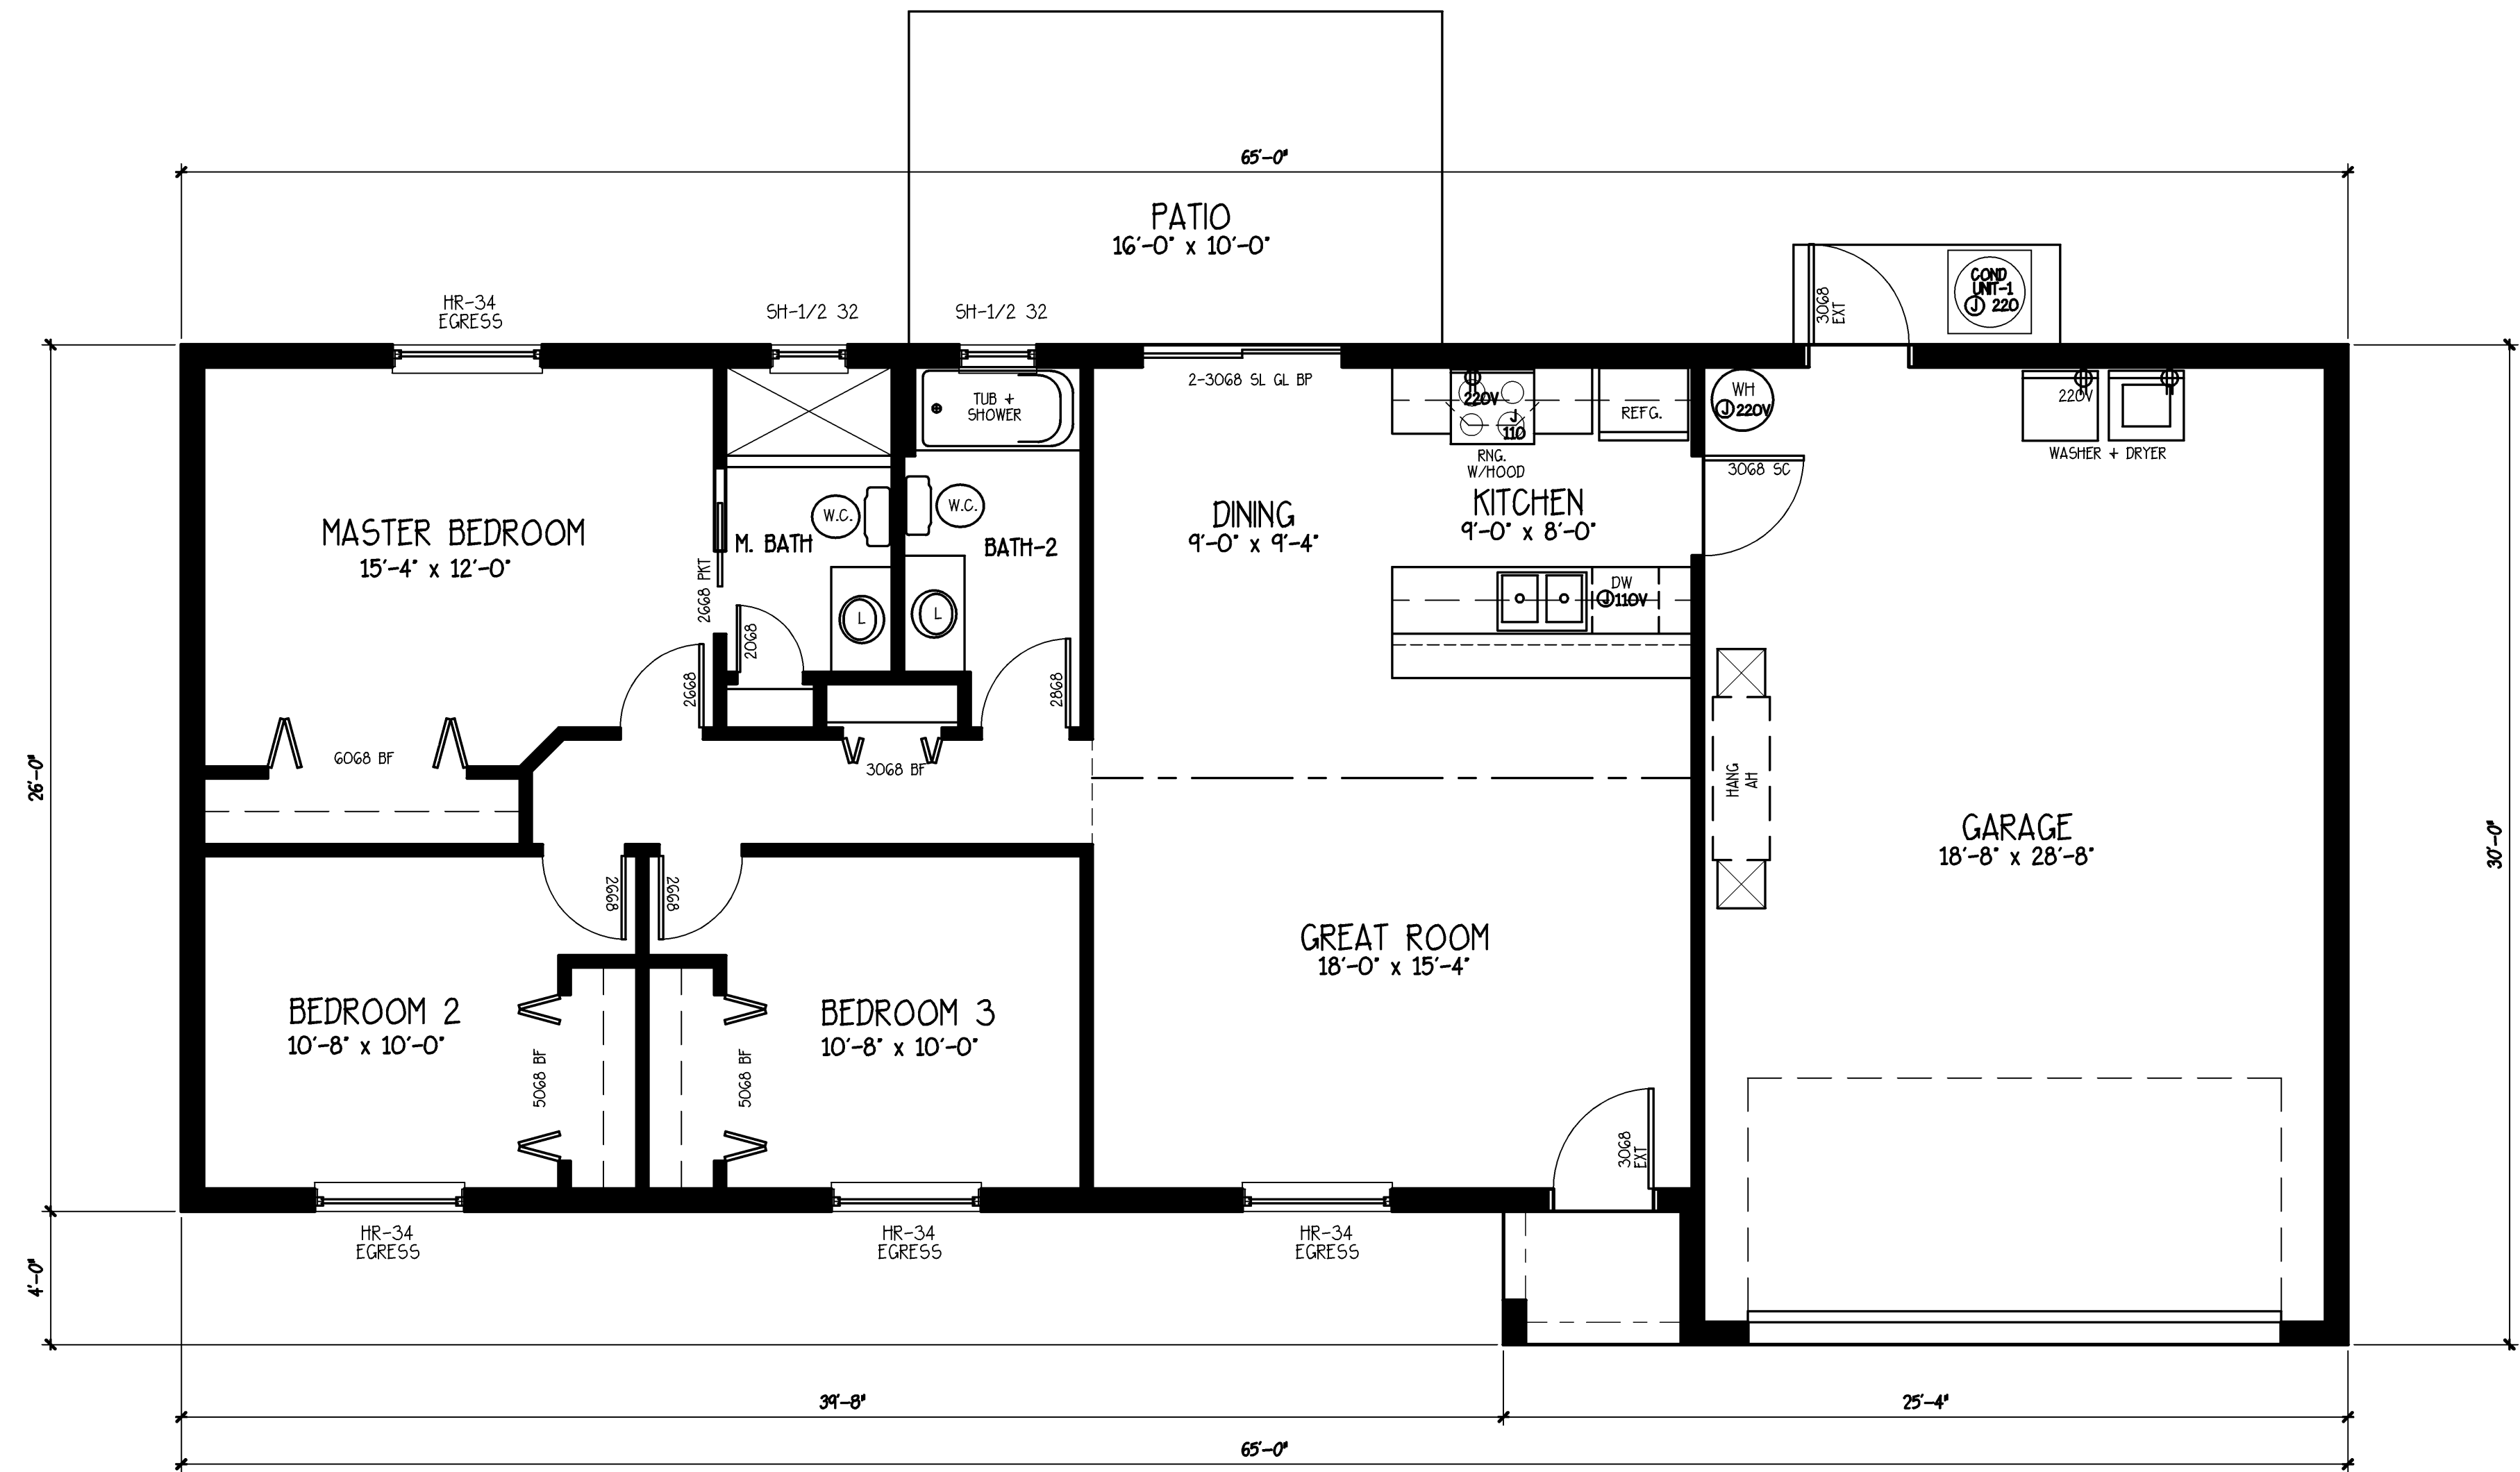

SQ. FTG. CALC'S

LIVING	1187
GARAGE	583
ENTRY	21
TOTAL SQ. FTG.	1791

FLOOR PLAN
 SCALE = 1/4"=1'-0"

BUILT BY:

A RESIDENCE FOR:

DATE DRAWN
 AUG. 31, 2018

DRAWN BY
 J. SCOTT

DATE REVISED

SHEET
 1 OF 1

JOB NUMBER
 13-BASIC